




Odsunięcia od osi			-2.50	0.00	2.50		
Rzędne drogi		32.65	32.44	32.46	32.46	32.41	32.74
Rzędne terenu		32.56	32.56	32.53	32.53	32.53	32.55

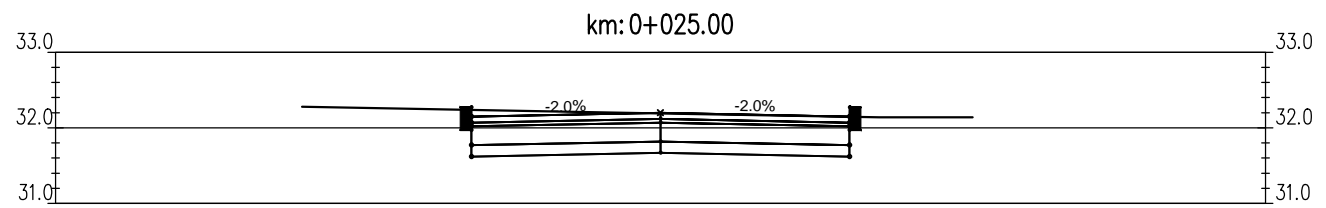

Odsunięcia od osi			-2.65	0.00	2.50		
Rzędne drogi		32.28	32.14	32.19	32.19	32.14	32.14
Rzędne terenu		32.30	32.27	32.20	32.27	32.27	32.29

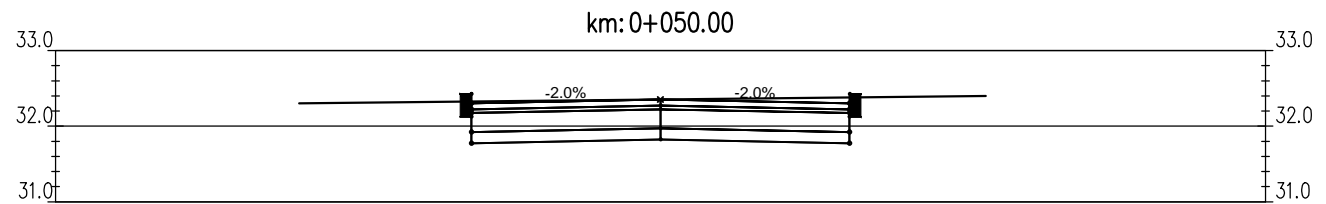

Odsunięcia od osi		-4.28	-2.65	0.00	2.50		
Rzędne drogi		32.30	32.31	32.35	32.35	32.44	32.40
Rzędne terenu		32.45	32.42	32.35	32.42	32.44	32.44

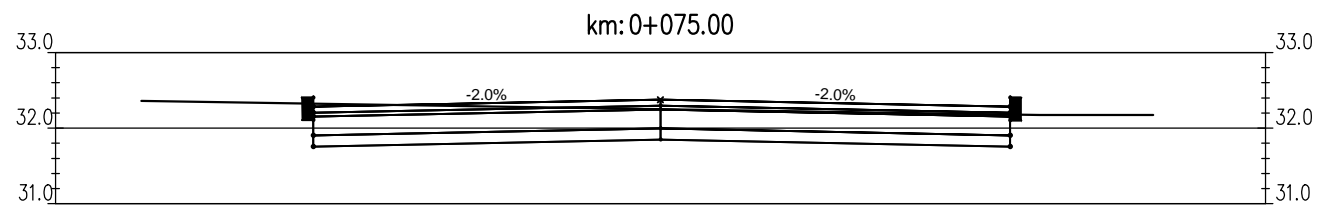

Odsunięcia od osi		-6.37	-4.74	0.00	4.62		
Rzędne drogi		32.36	32.41	32.25	32.25	32.17	32.17
Rzędne terenu		32.44	32.41	32.38	32.40	32.42	32.42

Przebudowa odcinka drogi gminnej - ul Zielona Dygowo			
Przekroje poprzeczne			
Investor:	Gmina Dygowo, ul Kolejowa 1, 78-113 Dygowo		
Zakład Projektowania i Nadzoru Budowlanego "WIE - MAR" s.c. W.Grzywacki, 1.Jankowiak 78 - 200 Białogard	Projektował br. drogową: Marian Jankowiak	UAN-U.73437/11/96 ZAPIS/2717/01 UAN/N/7210/974/88 ZAP/BD/0208/01	DATA kwiecień 2018 SKALA 1:100
	Sprawdził br. drogową: Tomasz Pior	ZAP/0196/PWBD/16 ZAP/80/0096/17	NR RYSUNKU 4.0